


Square Patio • Interlocking Random • 10' x 10' • 100sft

- A 12 x 12 Qty 7 = 7sft
- B 18 x 12 Qty 12 = 18sft
- C 24 x 12 Qty 12 = 24sft
- D 18 x 18 Qty 12 = 27sft
- E 24 x 18 Qty 8 = 24sft

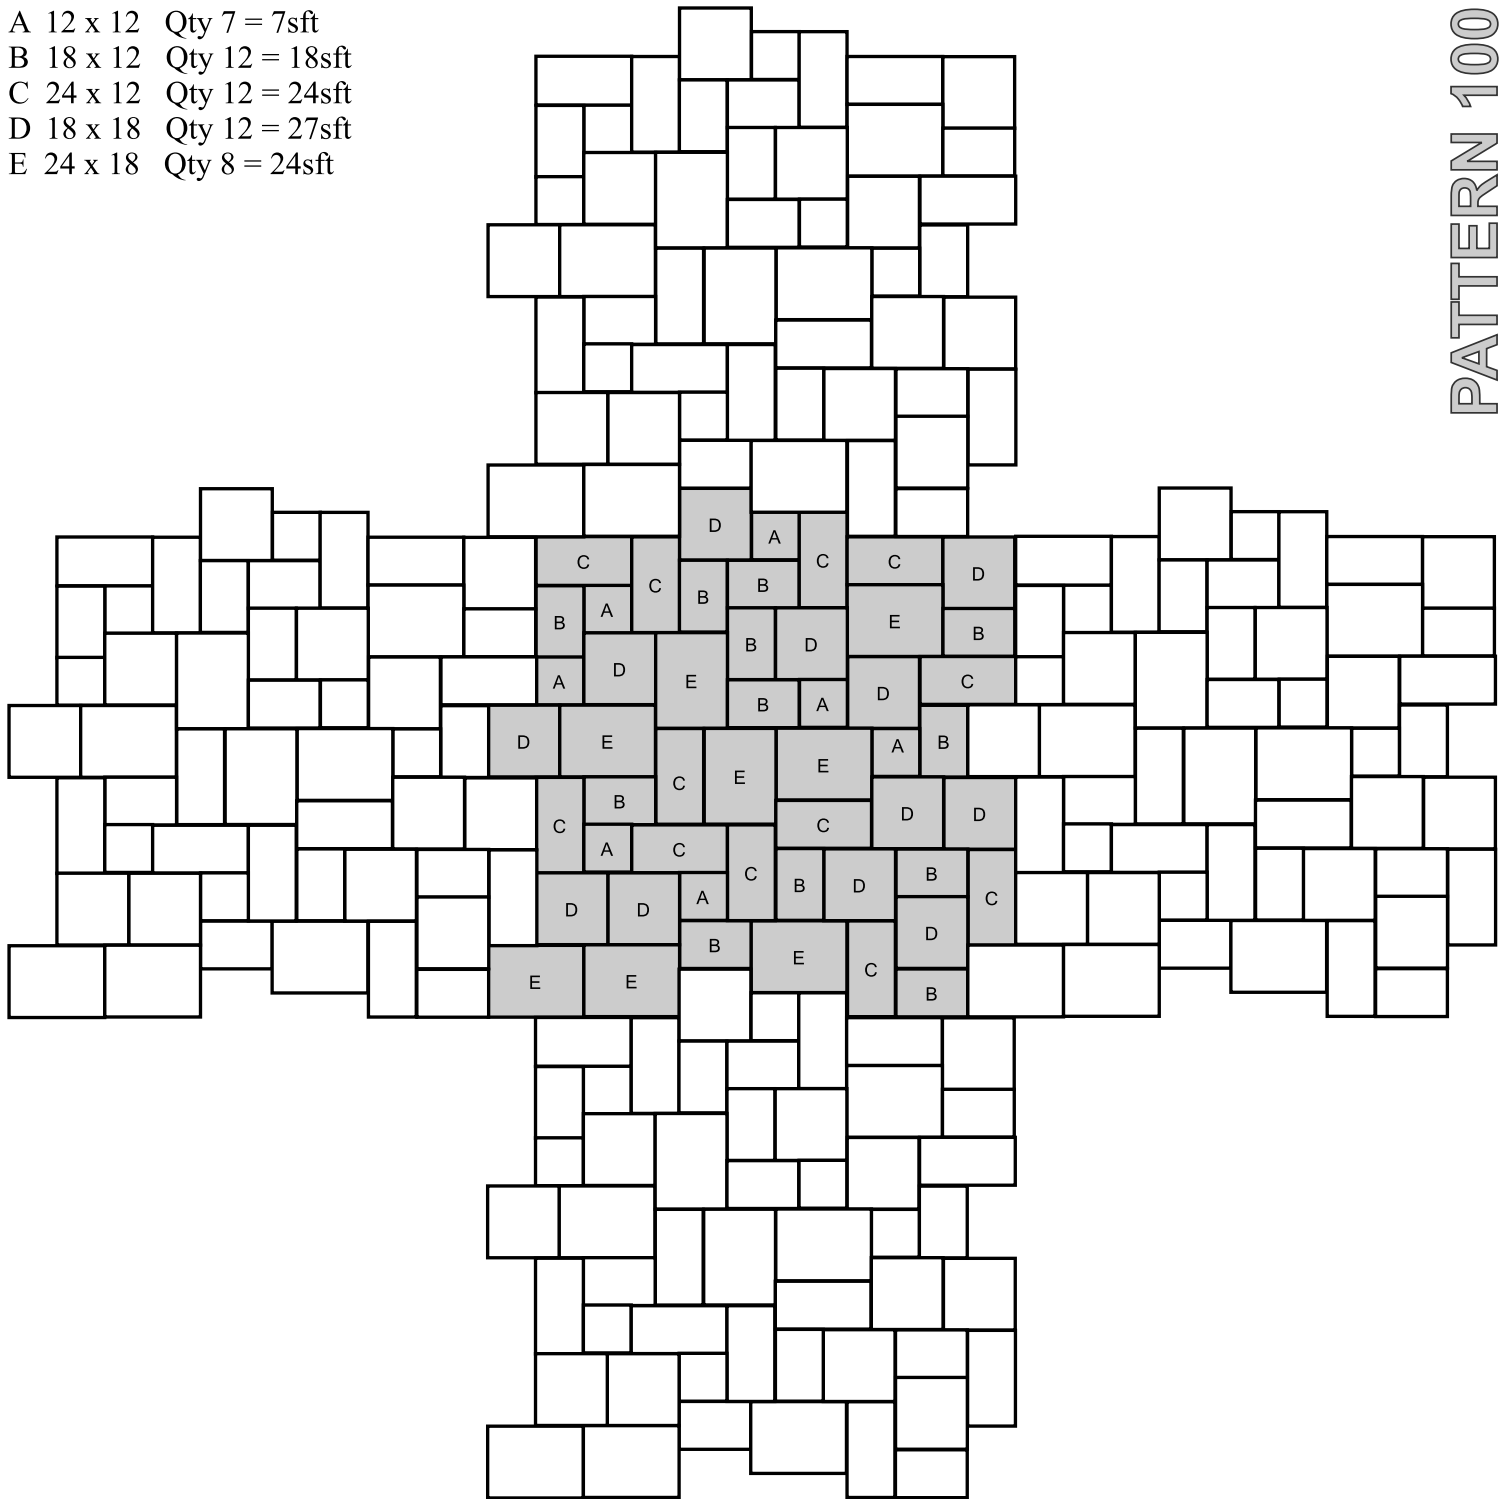

PATTERN 100

*These patterns have been configured to work with Global Arch stone, if you would like a print copy please contact us. Patterns are suggestive only and may require modification as per site requirements and installation technique used. Please plan some extra stone for cutting/wastage. We are not responsible for any direct or indirect cost for installation, shipping, shortages or overages. Stone sizes are approximate, slight size variations are to be expected in natural stone.*

*Information is only indicative, we recommend review of a few samples before purchase. Custom products and finishes by special order.*