


Diagonal Patio • Interlocking Symmetrical • 8' x 6' • 48sft

- A 12 x 12 Qty 6 = 6sft
 B 24 x 12 Qty 4 = 8sft
 C 24 x 24 Qty 4 = 16sft
 D 36 x 24 Qty 3 = 18sft

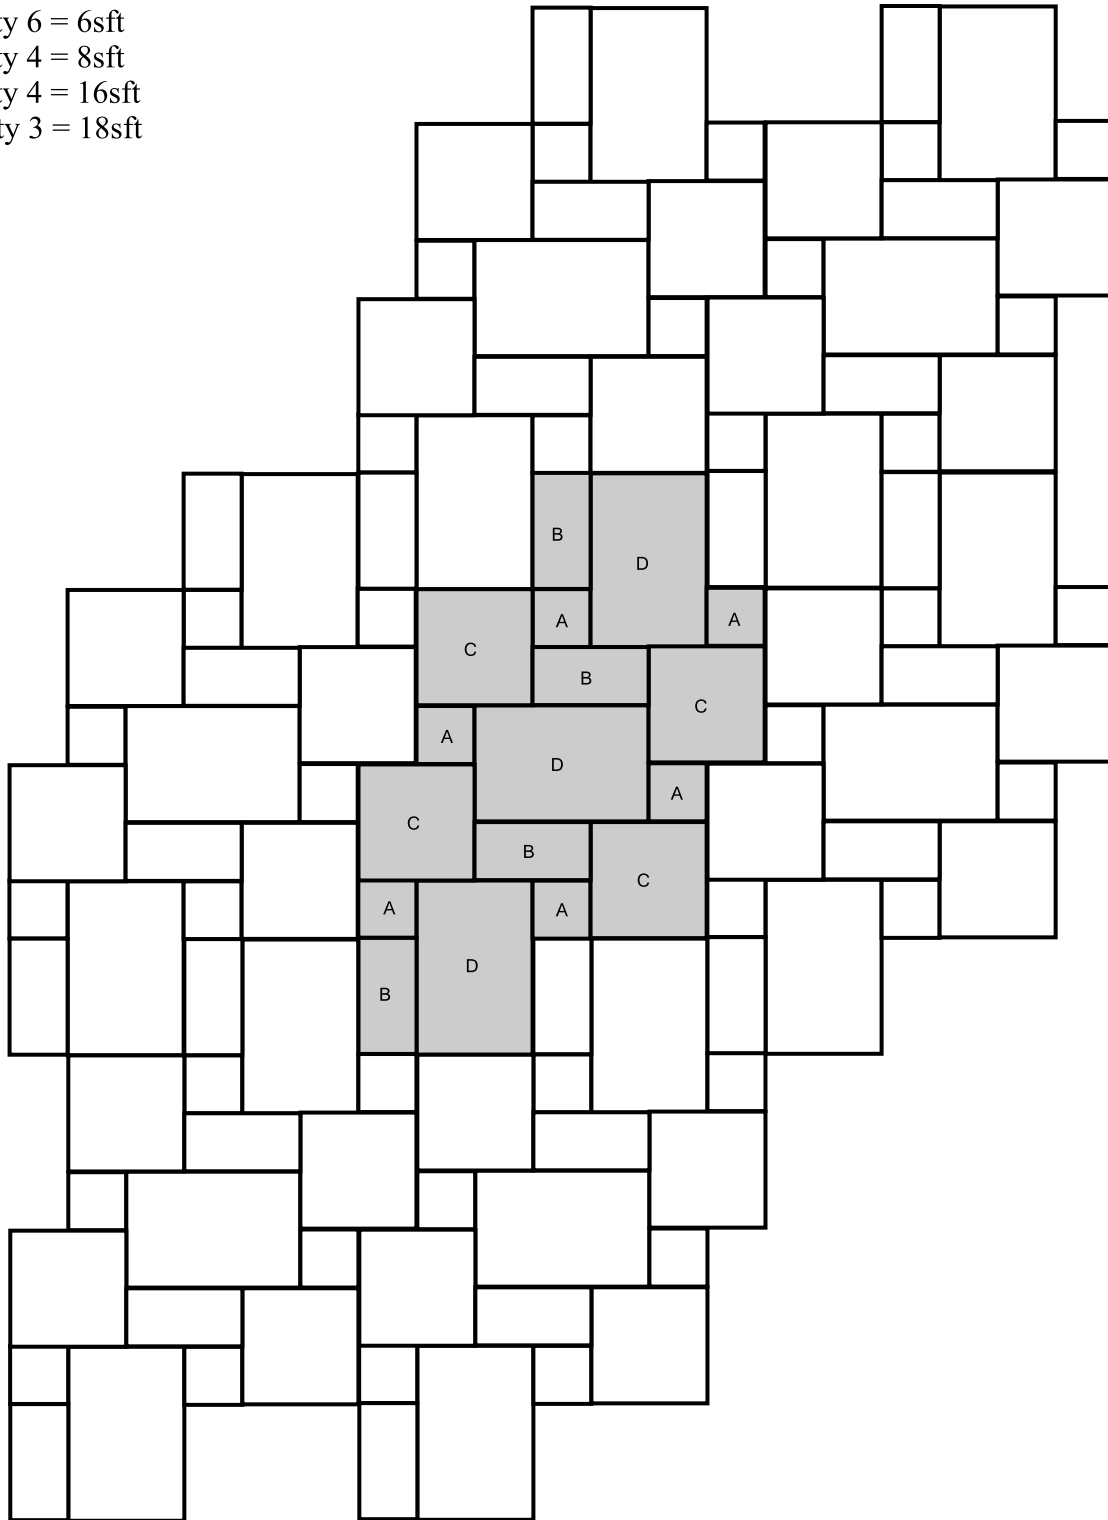

PATTERN 48

These patterns have been configured to work with Global Arch stone, if you would like a print copy please contact us.

Patterns are suggestive only and may require modification as per site requirements and installation technique used. Please plan some extra stone for cutting/wastage. We are not responsible for any direct or indirect cost for installation, shipping, shortages or overages. Stone sizes are approximate, slight size variations are to be expected in natural stone.

Information is only indicative, we recommend review of a few samples before purchase. Custom products and finishes by special order.